


**PROPOSED UNIT DEVELOPMENT  
FOR BRIKLAY PTY LTD ON LOTS  
12 & 13 WELSHPOOL RD. QUEENSPARK**

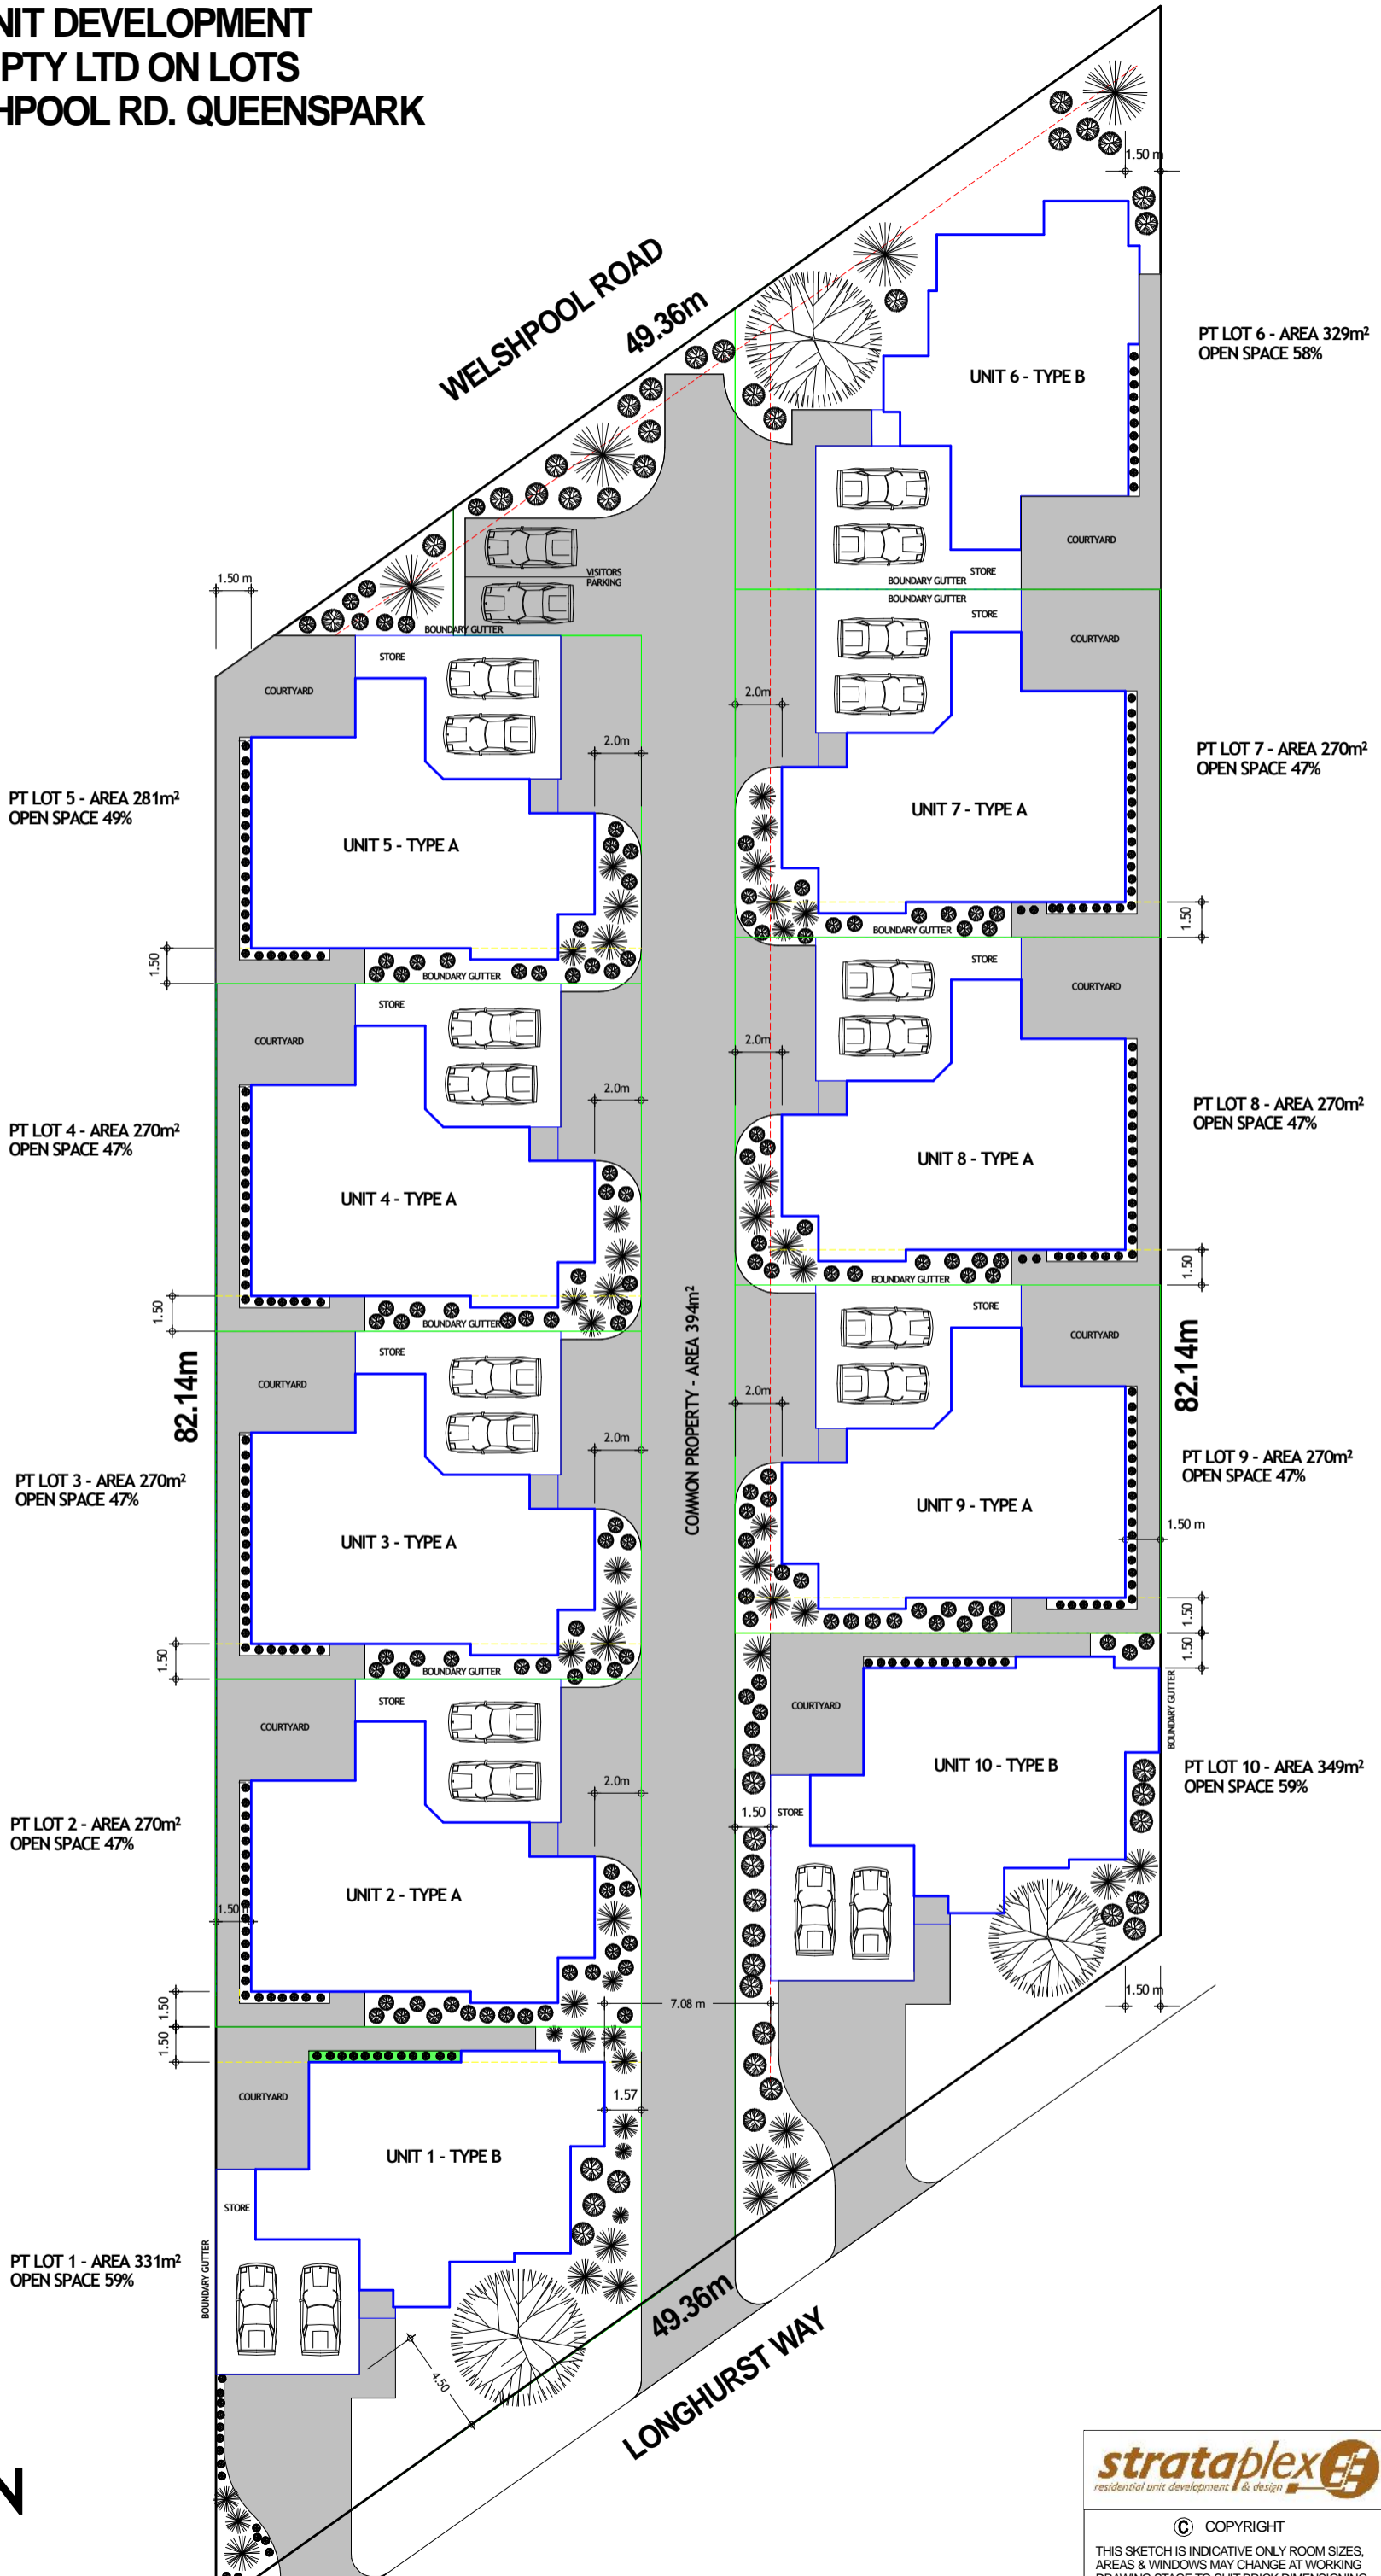

**SITE PLAN  
1:250**



© COPYRIGHT  
THIS SKETCH IS INDICATIVE ONLY ROOM SIZES, AREAS & WINDOWS MAY CHANGE AT WORKING DRAWING STAGE TO SUIT BRICK DIMENSIONING.