



NOTES

PRELIMINARY PLAN ONLY SETBACKS, AREAS AND BOUNDARIES TO BE VARIFIED AT WORKING DRAWINGS.

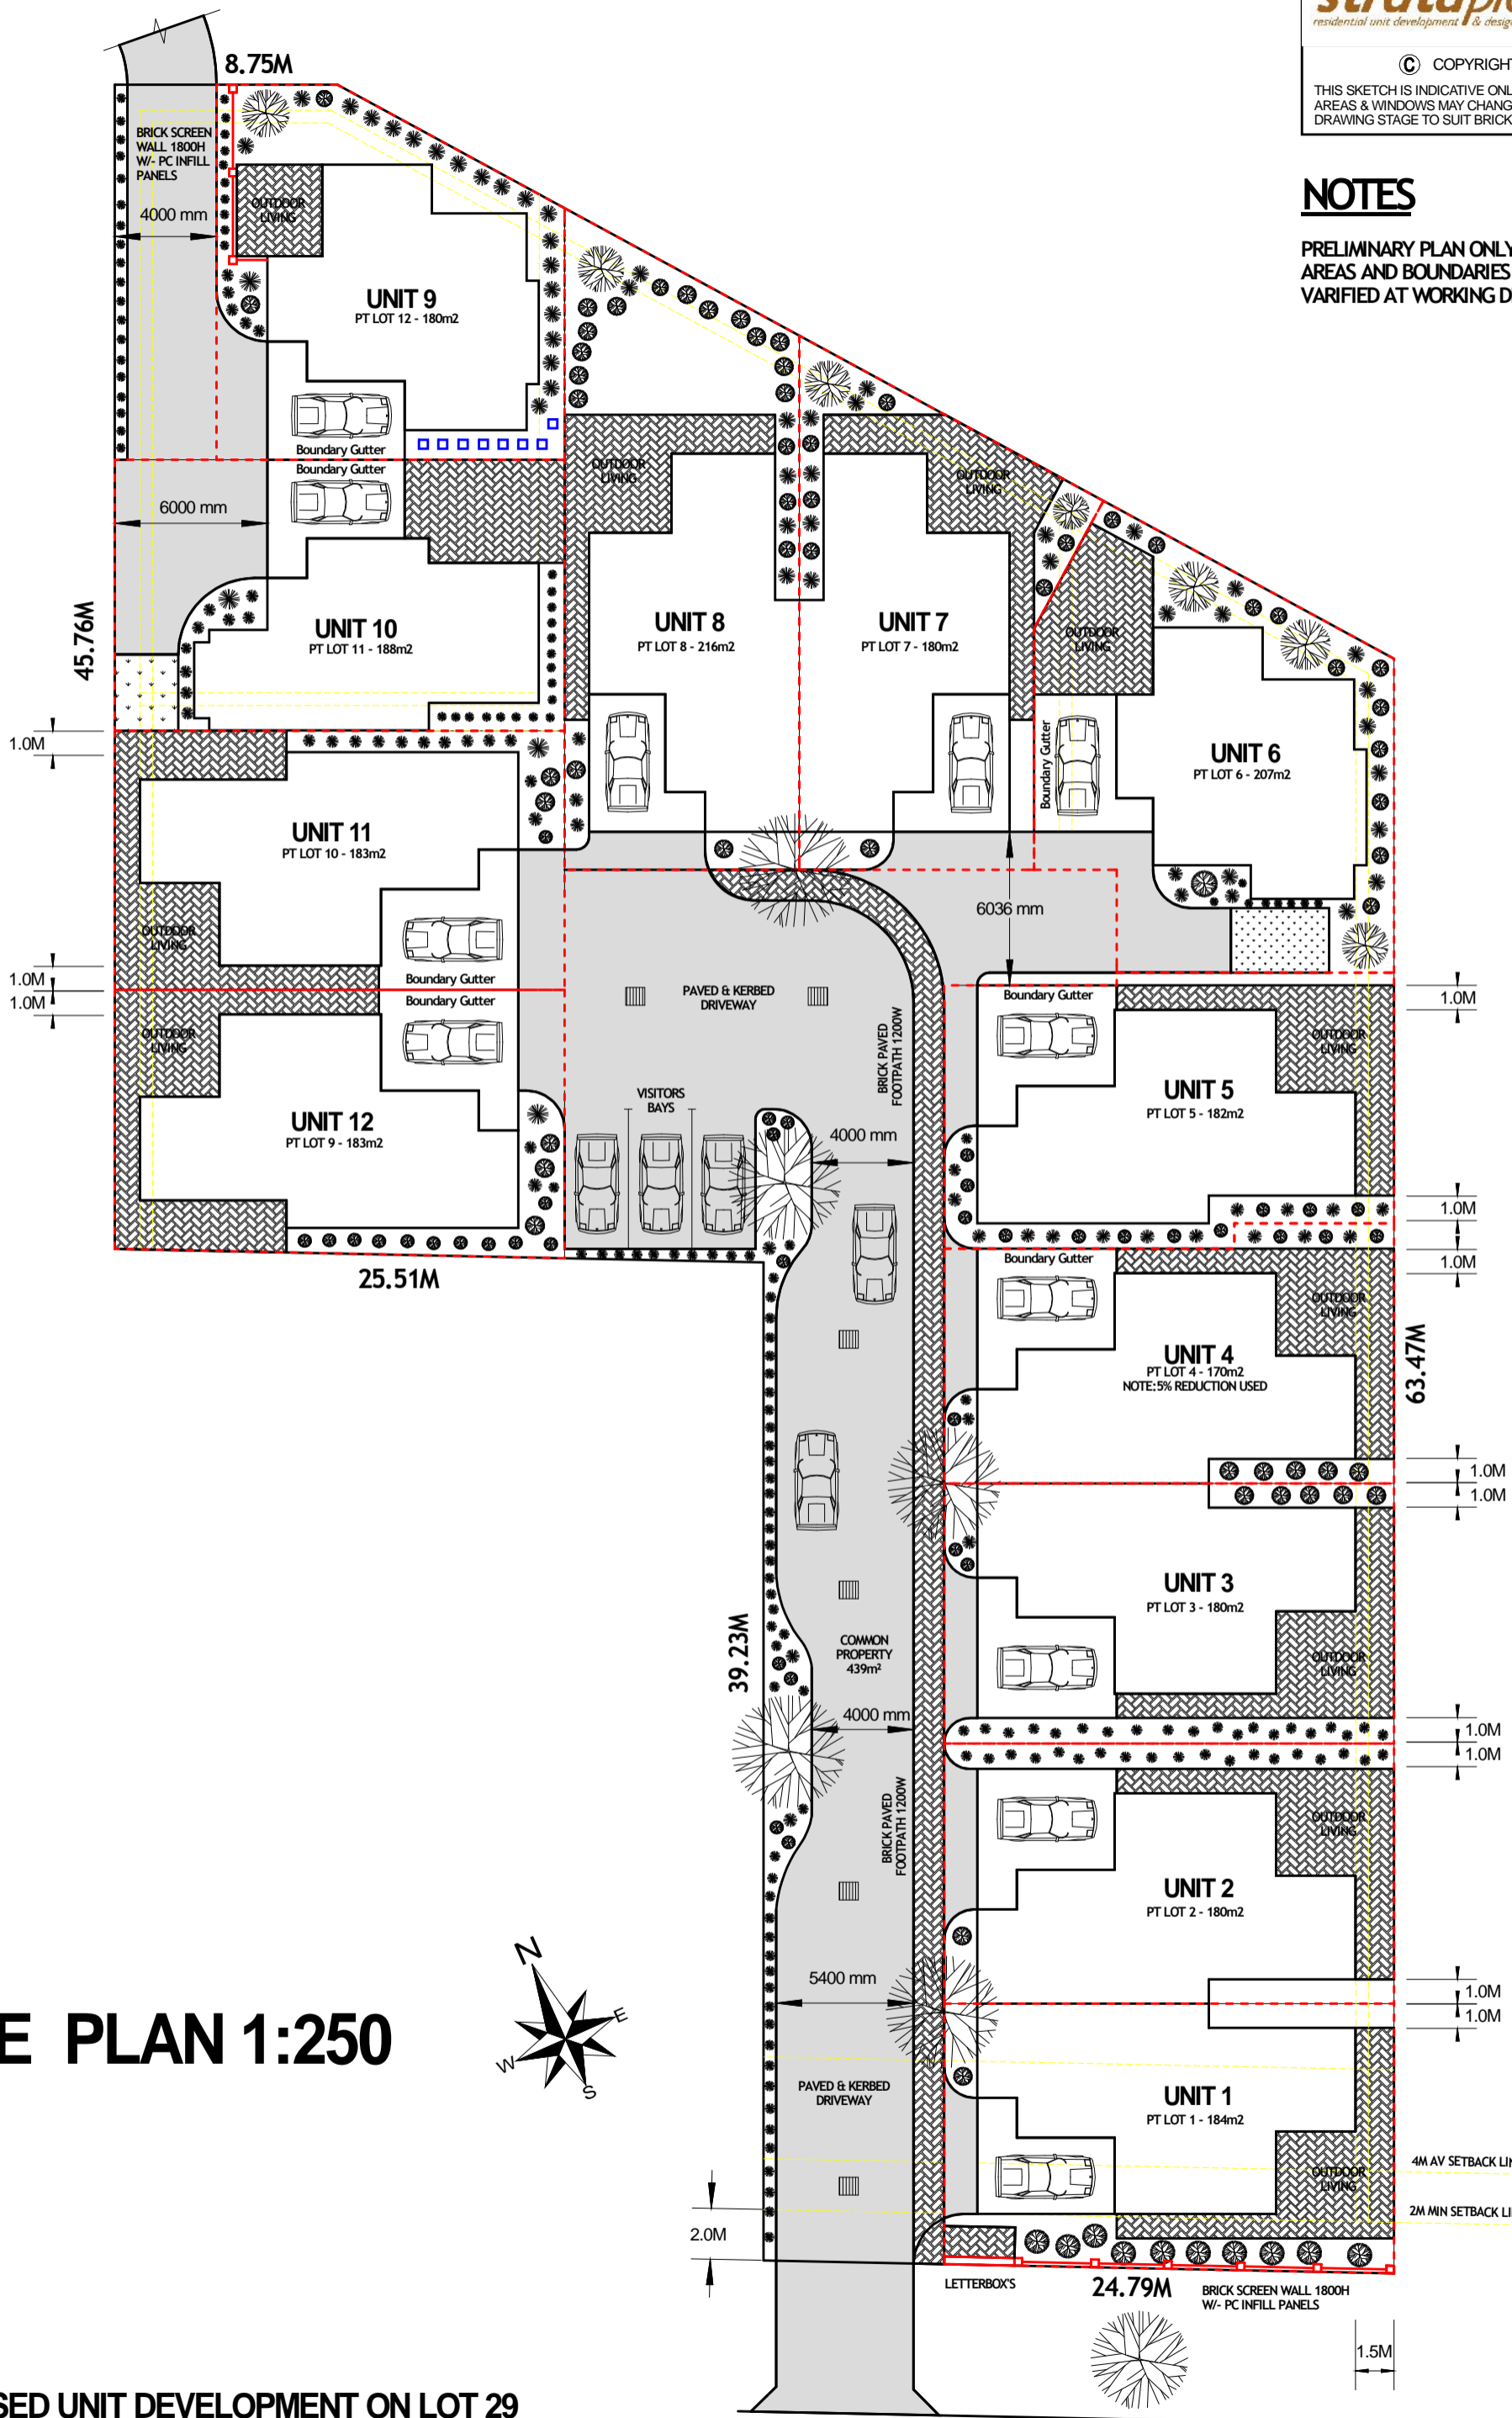

SITE PLAN 1:250

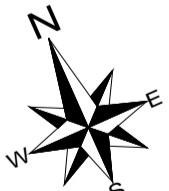

PROPOSED UNIT DEVELOPMENT ON LOT 29 CLARKE ST EAST & LOT 201 QUEENSBURY ST CAREY PARK.

CLARKE STREET EAST