




NED HIGGINS LANE ELEVATION

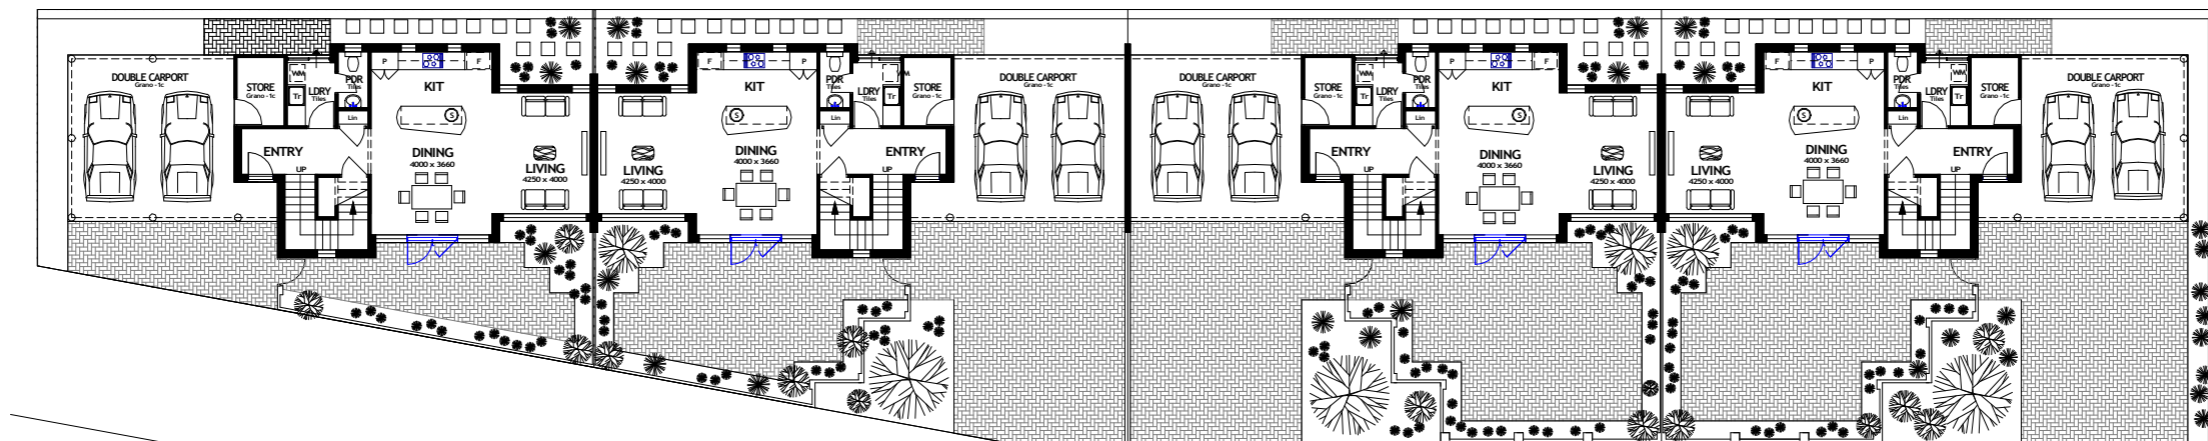

NED HIGGINS LANE

**PROPOSED UNIT DEVELOPMENT ON LOT 40  
BUSSELL HWY. MARGARET RIVER.**